


EXISTING TREELINE

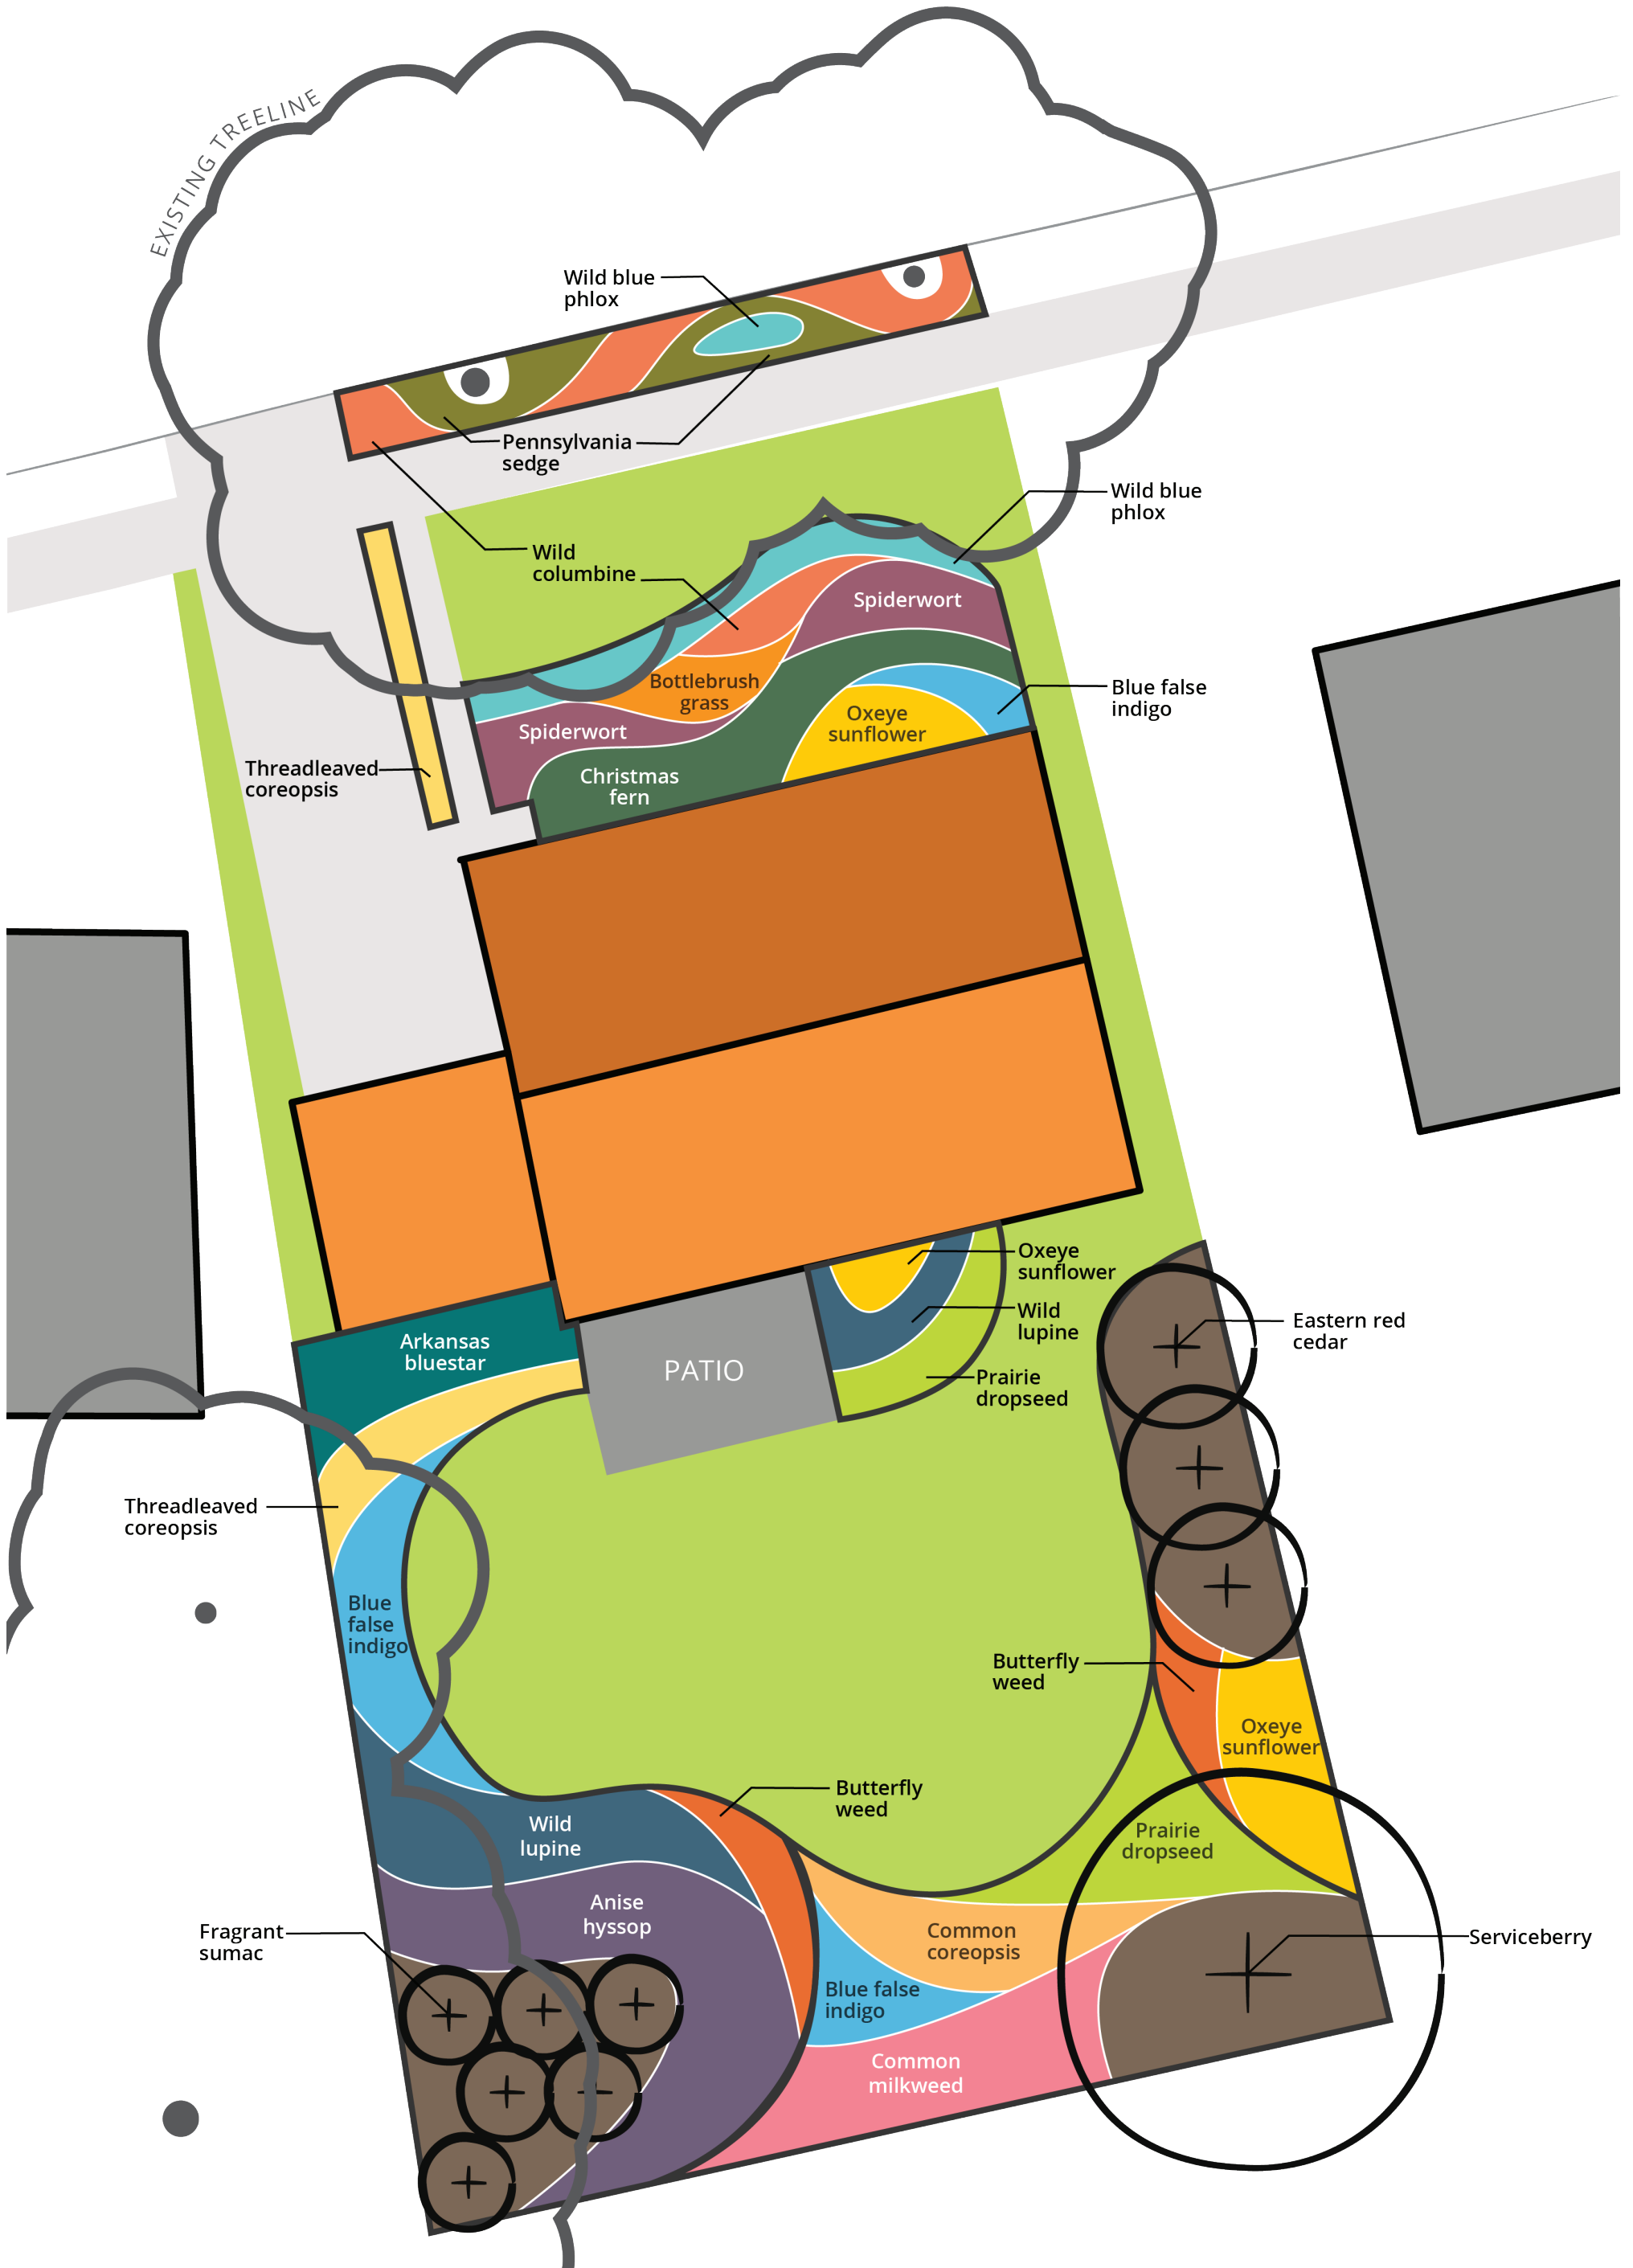

SUNNY & DRY



0 5 10 20 Feet